

# County Council of Cuyahoga County, Ohio

## Resolution No. R2017-0157

<p>Sponsored by: <b>County Executive Budish/Department of Public Works/Division of County Engineer</b></p> <p>Co-sponsored by: <b>Councilmember Brown</b></p>	<p><b>A Resolution</b> declaring that public convenience and welfare requires roadway and traffic signal improvements along Warrensville Center Road, Emery Road, Richmond Road, Northfield Road and Miles Road in the Village of North Randall and City of Warrensville Heights; total estimated project cost \$1,552,479.65; finding that special assessments will neither be levied nor collected to pay for any part of the County's costs of said improvement; authorizing the County Executive to enter into an agreement of cooperation with said municipalities in connection with said project; and declaring the necessity that this Resolution become immediately effective.</p>
---	---

WHEREAS, the County Executive Budish/Department of Public Works/Division of County Engineer has recommended that public convenience and welfare requires roadway and traffic signal improvements along Warrensville Center Road, Emery Road, Richmond Road, Northfield Road and Miles Road in the Village of North Randall and City of Warrensville Heights; and

WHEREAS, the anticipated project cost for the roadway and traffic signal improvements is \$1,552,479.65; and

WHEREAS, that special assessments are not to be levied nor collected to pay for any part of the County's costs of this improvement; and

WHEREAS, this project will be funded as follows: (a) \$300,000.00 from the County's Road and Bridge Fund and (b) \$1,252,479.65 from the Village of North Randall; and

WHEREAS, the primary goal of this project is to properly maintain the County's infrastructure for which the County is responsible; and

WHEREAS, the location of the project is Warrensville Center Road, Emery Road, Richmond Road, Northfield Road and Miles Road in the Village of North Randall and City of Warrensville Heights, as indicated on the map attached as Exhibit A, Council District 9; and

WHEREAS, the anticipated start date for construction of this project is 2017; and

WHEREAS, it is necessary that this Resolution become immediately effective in order that critical services provided by Cuyahoga County can continue and to provide for the usual, daily operation of a County entity.

**NOW, THEREFORE, BE IT RESOLVED BY THE COUNTY COUNCIL OF CUYAHOGA COUNTY, OHIO:**

**SECTION 1.** That the Cuyahoga County Council hereby declares that public convenience and welfare requires roadway and traffic signal improvements along Warrensville Center Road, Emery Road, Richmond Road, Northfield Road and Miles Road in the Village of North Randall and City of Warrensville Heights.

**SECTION 2.** That special assessments are not to be levied nor collected to pay any part of the County's cost of this improvement.

**SECTION 3.** That the County Executive is hereby authorized to enter into and execute any and all necessary agreements of cooperation and any other documents in connection with this project.

**SECTION 4.** It is necessary that this Resolution become immediately effective for the usual daily operation of the County; the preservation of public peace, health, or safety in the County; and any additional reasons set forth in the preamble. Provided that this Resolution receives the affirmative vote of at least eight members of Council, it shall take effect and be in force immediately upon the earliest occurrence of any of the following: (1) its approval by the County Executive through signature, (2) the expiration of the time during which it may be disapproved by the County Executive under Section 3.10(6) of the Cuyahoga County Charter, or (3) its passage by at least eight members of Council after disapproval pursuant to Section 3.10(7) of the Cuyahoga County Charter. Otherwise, it shall take effect and be in force from and after the earliest period allowed by law.

**SECTION 5.** It is found and determined that all formal actions of this Council relating to the adoption of this Resolution were adopted in an open meeting of the Council, and that all deliberations of this Council and of any of its committees that resulted in such formal action were in meetings open to the public, in compliance with all legal requirements, including Section 121.22 of the Ohio Revised Code.

On a motion by Mr. Tuma, seconded by Ms. Brown, the foregoing Resolution was duly adopted.

Yeas: Jones, Brown, Hairston, Simon, Baker, Miller, Tuma, Gallagher, Schron and Brady

Nays: None

  
County Council President

9/27/17  
Date

  
County Executive

9-28-17  
Date


  
Clerk of Council

9/26/2017  
Date

First Reading/Referred to Committee: September 12, 2017  
Committee(s) Assigned: Public Works, Procurement & Contracting

Additional Sponsorship Requested on the Floor: September 26, 2017

Journal CC027  
September 26, 2017

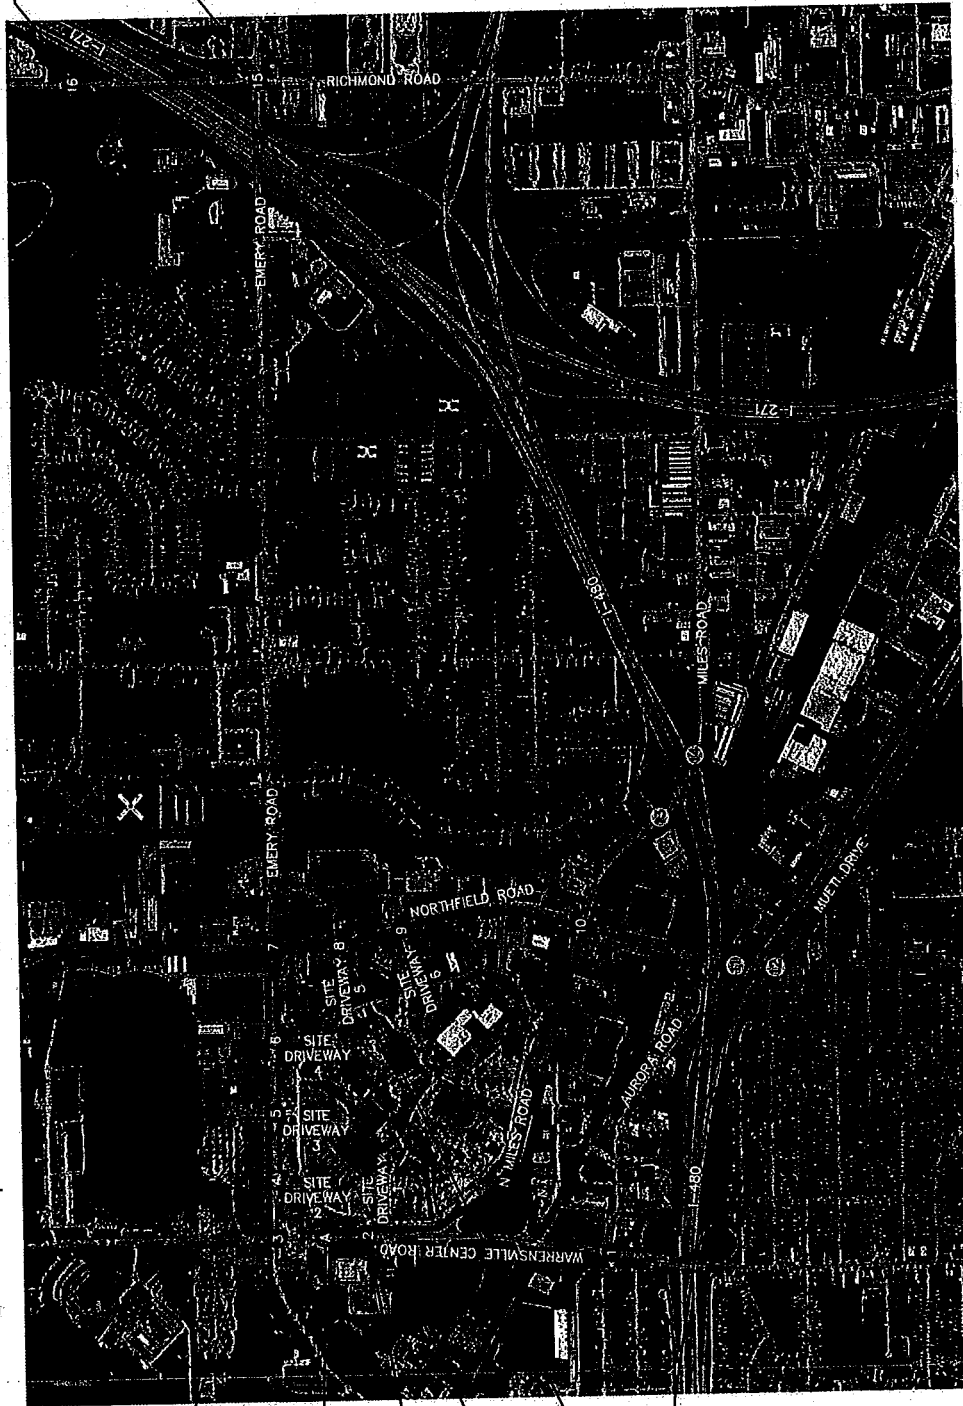

- PROVIDE DUAL NB LEFT TURN LANES AND SHARED THRU/RIGHT LANE. MODIFY SIGNAL HEADS AND PHASING AS NECESSARY.
- MODIFY EXISTING UNSIGNALIZED DRIVEWAY TO PROVIDE ONE LANE ENTERING AND ONE RIGHT TURN LANE EXITING.
- CONSTRUCT NEW RIGHT IN/RIGHT OUT DRIVEWAY WITH 150-FT NB RIGHT TURN LANE.
- CONSTRUCT 150-FT NB RIGHT TURN LANE.
- MODIFY EXISTING UNSIGNALIZED DRIVEWAY TO PROVIDE ONE LANE ENTERING AND ONE RIGHT TURN LANE EXITING.
- MODIFY EXISTING UNSIGNALIZED DRIVEWAY TO PROVIDE ONE LANE ENTERING AND ONE RIGHT TURN LANE EXITING.
- RESTRIPE WB APPROACH TO PROVIDE SHARED LEFT/THRU AND THRU/RIGHT AND EXCLUSIVE RIGHT TURN LANES. (0DOT CONTROLLED SIGNAL)

RESTRIPE WB APPROACH TO PROVIDE DUAL LEFT TURN LANES AND SHARED THRU/RIGHT LANE. MODIFY SIGNAL HEADS AS NECESSARY.

RESTRIPE EB APPROACH TO PROVIDE DUAL LEFT TURN LANES AND SHARED THRU/RIGHT LANE. MODIFY SIGNAL HEADS AND PHASING AS NECESSARY.

Project No.	400036801
Date	7/12/2017
Scale	N.T.S.
Drawn By	RMC
Checked By	CAP
Revised Date	

Drawing Title

# PROPOSED IMPROVEMENTS

[Redacted]

VILLAGE OF NORTH RANDALL

OHIO

CUYAHOGA COUNTY

**LANGAN**  
 6000 Lumsden Center, Suite 210  
 Cleveland, OH 44131  
 216.228.3200 • Fax: 216.228.3201 • www.langan.com  
 Langan is an Equal Opportunity Employer. Services provided by Langan Architecture, P.C., Langan Engineering and Environmental Services, Inc., Langan Environmental Services, Inc., Langan Construction LLC, Langan International LLC. Collectively known as Langan.

- 0DOT SIGNALIZED INTERSECTION
- WARRENSVILLE HEIGHTS SIGNALIZED INTERSECTION
- NORTH RANDALL SIGNALIZED INTERSECTION
- NORTH RANDALL UNSIGNALIZED INTERSECTION